


LOT 751

LOT 750  
0.33  
AC.±

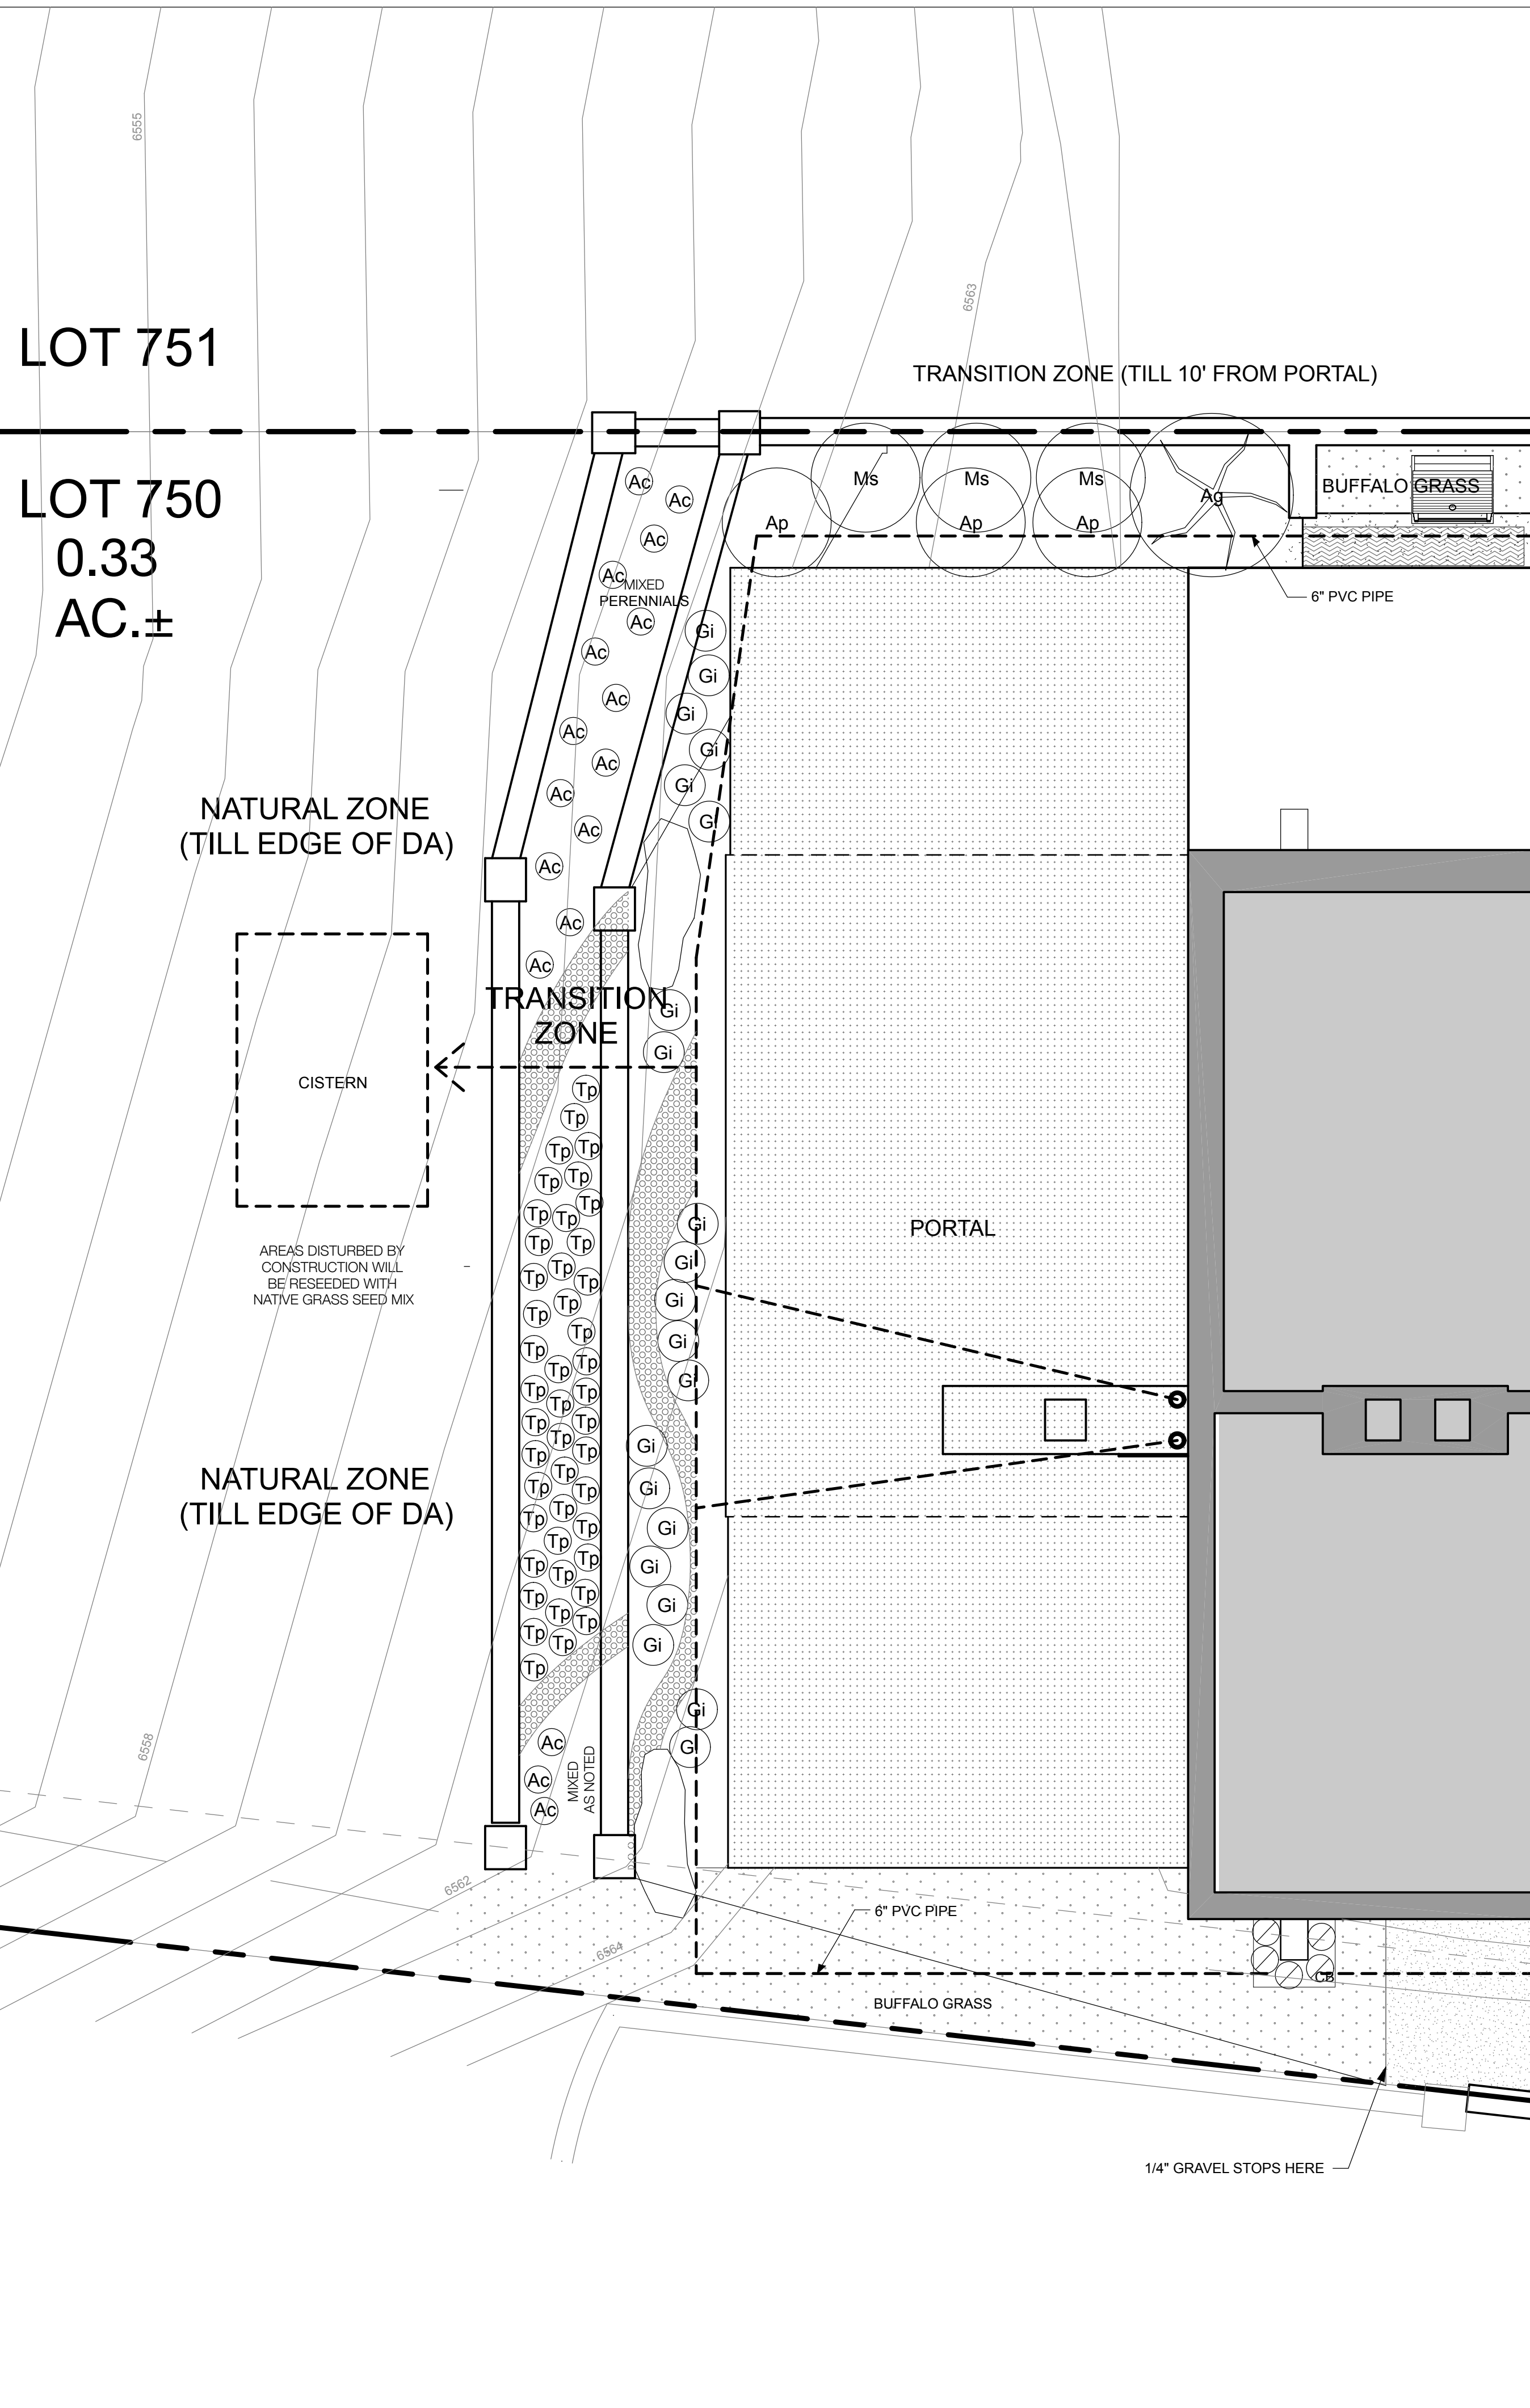

2 LANDSCAPE PLAN - BACK YARD  
1/4" = 1'

**GENERAL NOTES:**

- Water feature shall be installed on typical stone base.
- Garden walls screen courtyards from neighboring residences.

**NOTES ON HARDSCAPE ON COURTYARDS:**

- Joints between stepping stones shall not exceed 2".
- Where hardscape meets portal, joint shall be 1".
- Where Mexican Beach Pebble is called for, only polished pebbles shall be used.
- Steel edging shall be installed around all Beach Pebble.
- Boulders shall be typical moss rock.
- 1/4" gravel shall not exceed 1 1/2" thick.

**GRADING NOTES:**

- All final grading shall be to establish drainage sloping at 1/8" to 1/4" per foot.

**TREE PLANTING NOTES:**


- Trees shall be planted using 3:1 BTE compost.
- Root balls shall be separated from cages.
- Trees shall be planted and spaced per schedule.
- 1" of shredded bark mulch shall cover tree root balls.
- No proposed trees exist which exceed 40'-0" mature height.
- All proposed trees shall be planted at 6' height minimum.

**REVEGETATION NOTES:**

- All areas disturbed by construction shall be re-seeded with native grass seed.
- All revegetation shall be blue gramma grass and buffalo grass seed blend.
- Any areas planted with native seed shall be irrigated with temporary irrigation.

**PLANTING NOTES:**

- All species in transition zone and natural zone follow LC Design/Review Recommended Guidelines.
- All courtyard plantings are included in LC- Allowable plantings.
- Allowable and prohibited plant lists have been carefully examined and reviewed.
- No plants included in the LC-prohibited plants list are included in this landscape.
- Plants shall be planted with a 3:1 BTE compost and Super Thrive medicated water.
- All plants shall be planted to 1" below-grade.
- Root systems shall be covered with native soil.
- Water calculations shall be used in followup maintenance.
- All plants shall be planted o.c. as indicated to account for their mature sizes.
- Rain chains shall be installed on all canales.

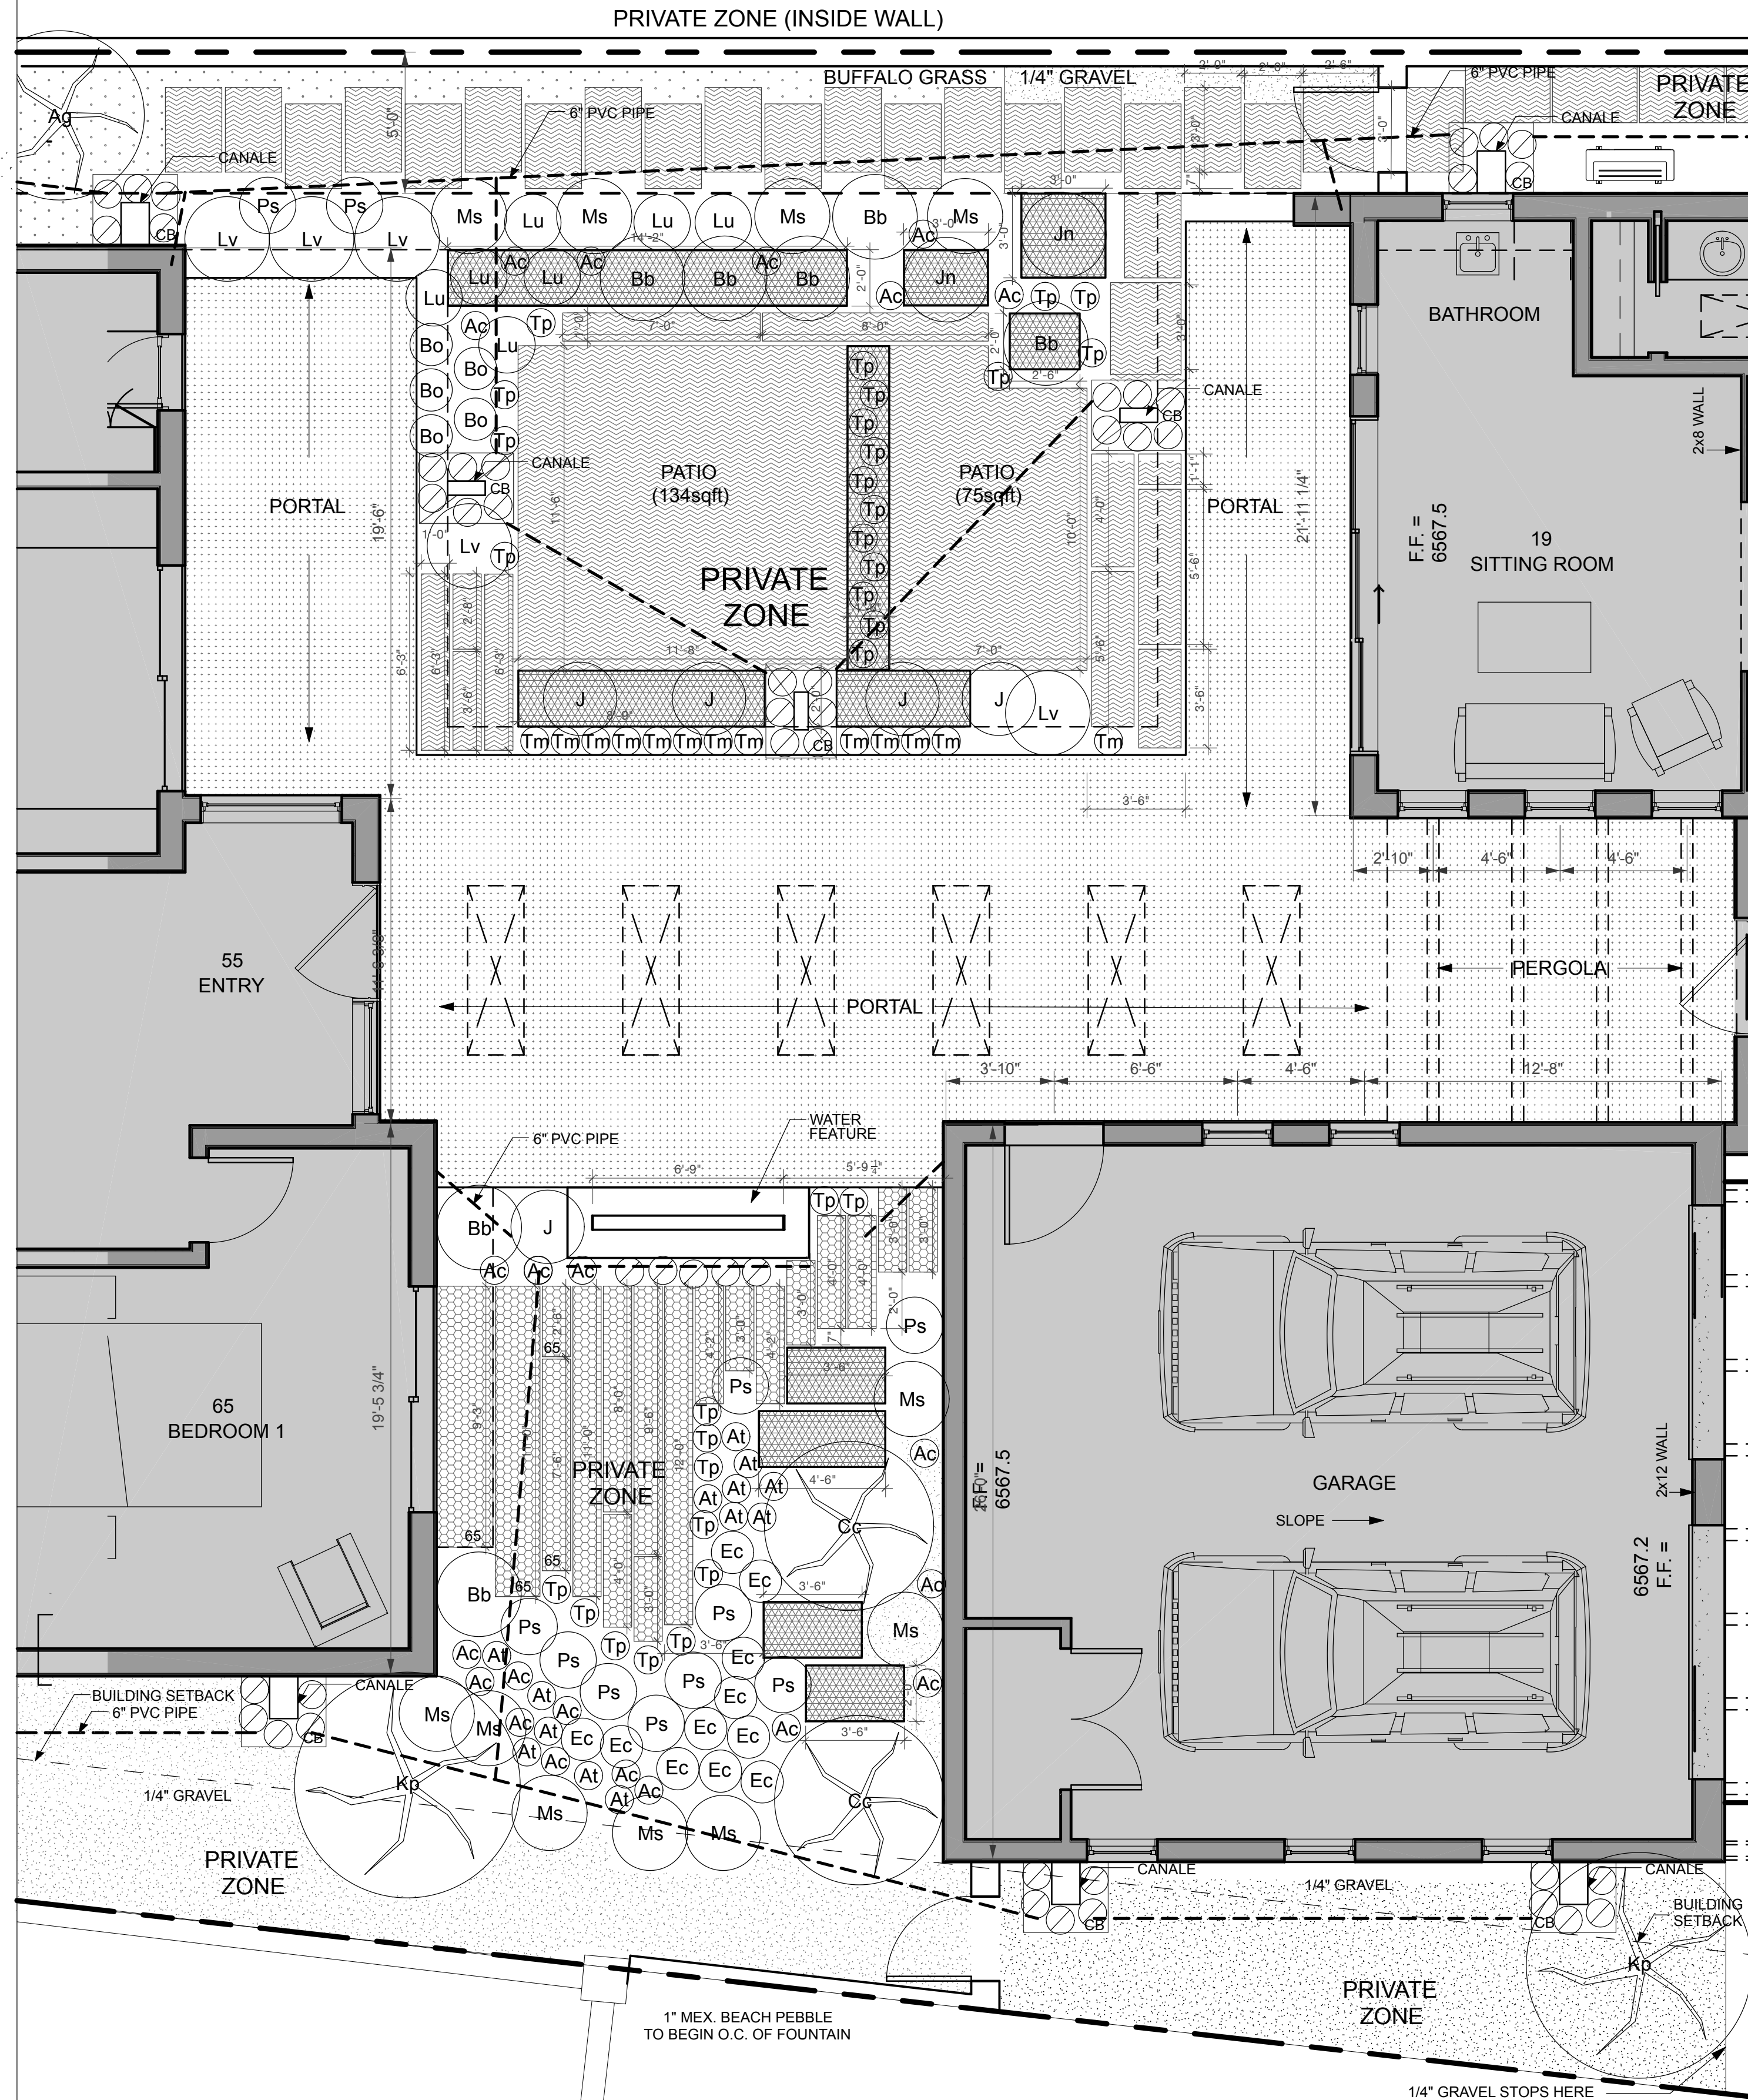

1 LANDSCAPE PLAN - COURTYARD  
1/4" = 1'

HATCH	MATERIAL / TEXTURE
[Pattern]	STEEL 1/4" PLANTER BOX 2' DEEP x 18" HIGH x VARYING LENGTHS
[Pattern]	TRAVERTINE (CREAM)
[Pattern]	TRAVERTINE (MOULIN)
[Pattern]	FLAGSTONE
[Pattern]	1"-2" BLACK RIVER ROCK (POLISHED)
[Pattern]	PORCELAIN TILE - HAWAIIAN MARBLE
[Pattern]	1/4" GRAVEL
[Pattern]	MULCH-BARK/SHREDDED
[Pattern]	BUFFALO GRASS
CB	CATCH BASIN FOR ROOF WATER
[Symbol]	1" MEXICAN BEACH PEBBLE (POLISHED)
[Symbol]	6" PVC PIPE, TYP.
[Symbol]	BOULDER
DA	DEVELOPABLE AREA

**PLANTING LEGEND**


Plan Symbol	Qty	Planting Size	Botanical Name	Common Name	Height at Maturity	Planting Space
Ac	39	Bulb	Allium christophii	Giant Onion	30"	12"
Ag	3	2"	Acer ginnala	Amur Maple	15'	6'
Ap	3	5 gal.	Arctostaphylos Purchito	Panchito Manzanita	2'	4'
App	6	2 gal.	Agave parvifolius	Panry's Agave	12"	24"
At	13	1 gal.	Asclepias tuberosa	Butterfly Weed	18"	18"
Att	6		Artemisia tridentata	Big Sagebrush	40"	3'
Bb	7	5 gal.	Buddleia davidii	Butterfly Bush	6'	4'
Bo	5	1 gal.	Ophiopogon planiscapus Nigrescens	Black Mondo grass	18"	18"
Bb(y)	3	5 gal.	Buddleia davidii	Butterfly Bush (Yellow only)	8'	4'
CC	2	15 gal.	Cotinus coggygiera	Smokebush	15'	6'
Ci	5	5 gal.	Cercocarpus ledifolius	Mountain Mahogany	10'	40"
Cp	7	2"	Caragana pendula	Weeping Peashrub	5'	3'
Ec	11	1 gal.	Echinacea purpurea	Purple Coneflower	24"	18"
Ev	4	5 gal.	Ephedra viridis	Ephedra	4'	3'
J	8	5 gal.	Juniper species TBD	Creeping Juniper	3'	3'
Jn	2	5 gal.	Jasminum nudiflorum	Winter Jasmine	30"	3'
Kp	2	2"	Koeleria paniculata	Golden Raintree	25'	6'
Lu	5	1 gal.	Lupinus 'Gallery Yellow'	Yellow Lupine	24"	12"
Lv	4	2 1/2"	Laburnum vossii	Golden Chaintree	15'	3'
Ms	14	5 gal.	Miscanthus sinensis 'Yaku Jime' or M. Variegatus	Maidegrass either Beige or variegated	5'	4'
P	11	5 gal.	Potentilla	Potentilla (White)	24"	24"
Ps	11	1 gal.	Phlox subulata	Creeping Phlox White Only	12"	24"
Tm	13	4"	Thymus minus	Dwarf Creeping Thyme	3'	12"
Tp	76	4"	Thymus serpyllum Pink Chintz	Pink Chintz Thyme	3'	12"
Mixed perennials						
As follows:						
Ac	49	Bulb	Allium christophii	Giant Onion		
Gi	21	1 gal.	Gaura lindheimeri	Whirling Butterflies	30"	18"
Rf	TBD	1 gal.	Rhus typhina	Black Eyed Susan	24"	2'
Reseeding	seed		Bouteloua dactyloides	Buffalograss		
	seed		Bouteloua gracilis	Blue grama grass		

**ISSUANCE**

DATE (MM.DD.YYYY)	TITLE	NO.
08.28.2020	ISSUED FOR HOA REVIEW	1



Urbanna Landscaping  
CONNECTING PEOPLE WITH NATURE  
Tara Aronowicz, Owner Designer  
505-919-8222

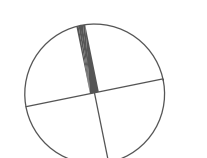

SCALE: 1/8" = 1'-0"



LOT 750  
SANTA FE, NM 87506

LANDSCAPE PLAN

L2